



THIS DRAWING WAS PREPARED BY POWER ENGINEERS, INC. FOR A SPECIFIC PROJECT, TAKING INTO CONSIDERATION THE SPECIFIC AND UNIQUE REQUIREMENTS OF THE PROJECT. REUSE OF THIS DRAWING OR ANY INFORMATION CONTAINED IN THIS DRAWING FOR ANY PURPOSE IS PROHIBITED UNLESS WRITTEN PERMISSION FROM BOTH POWER AND POWER'S CLIENT IS GRANTED.

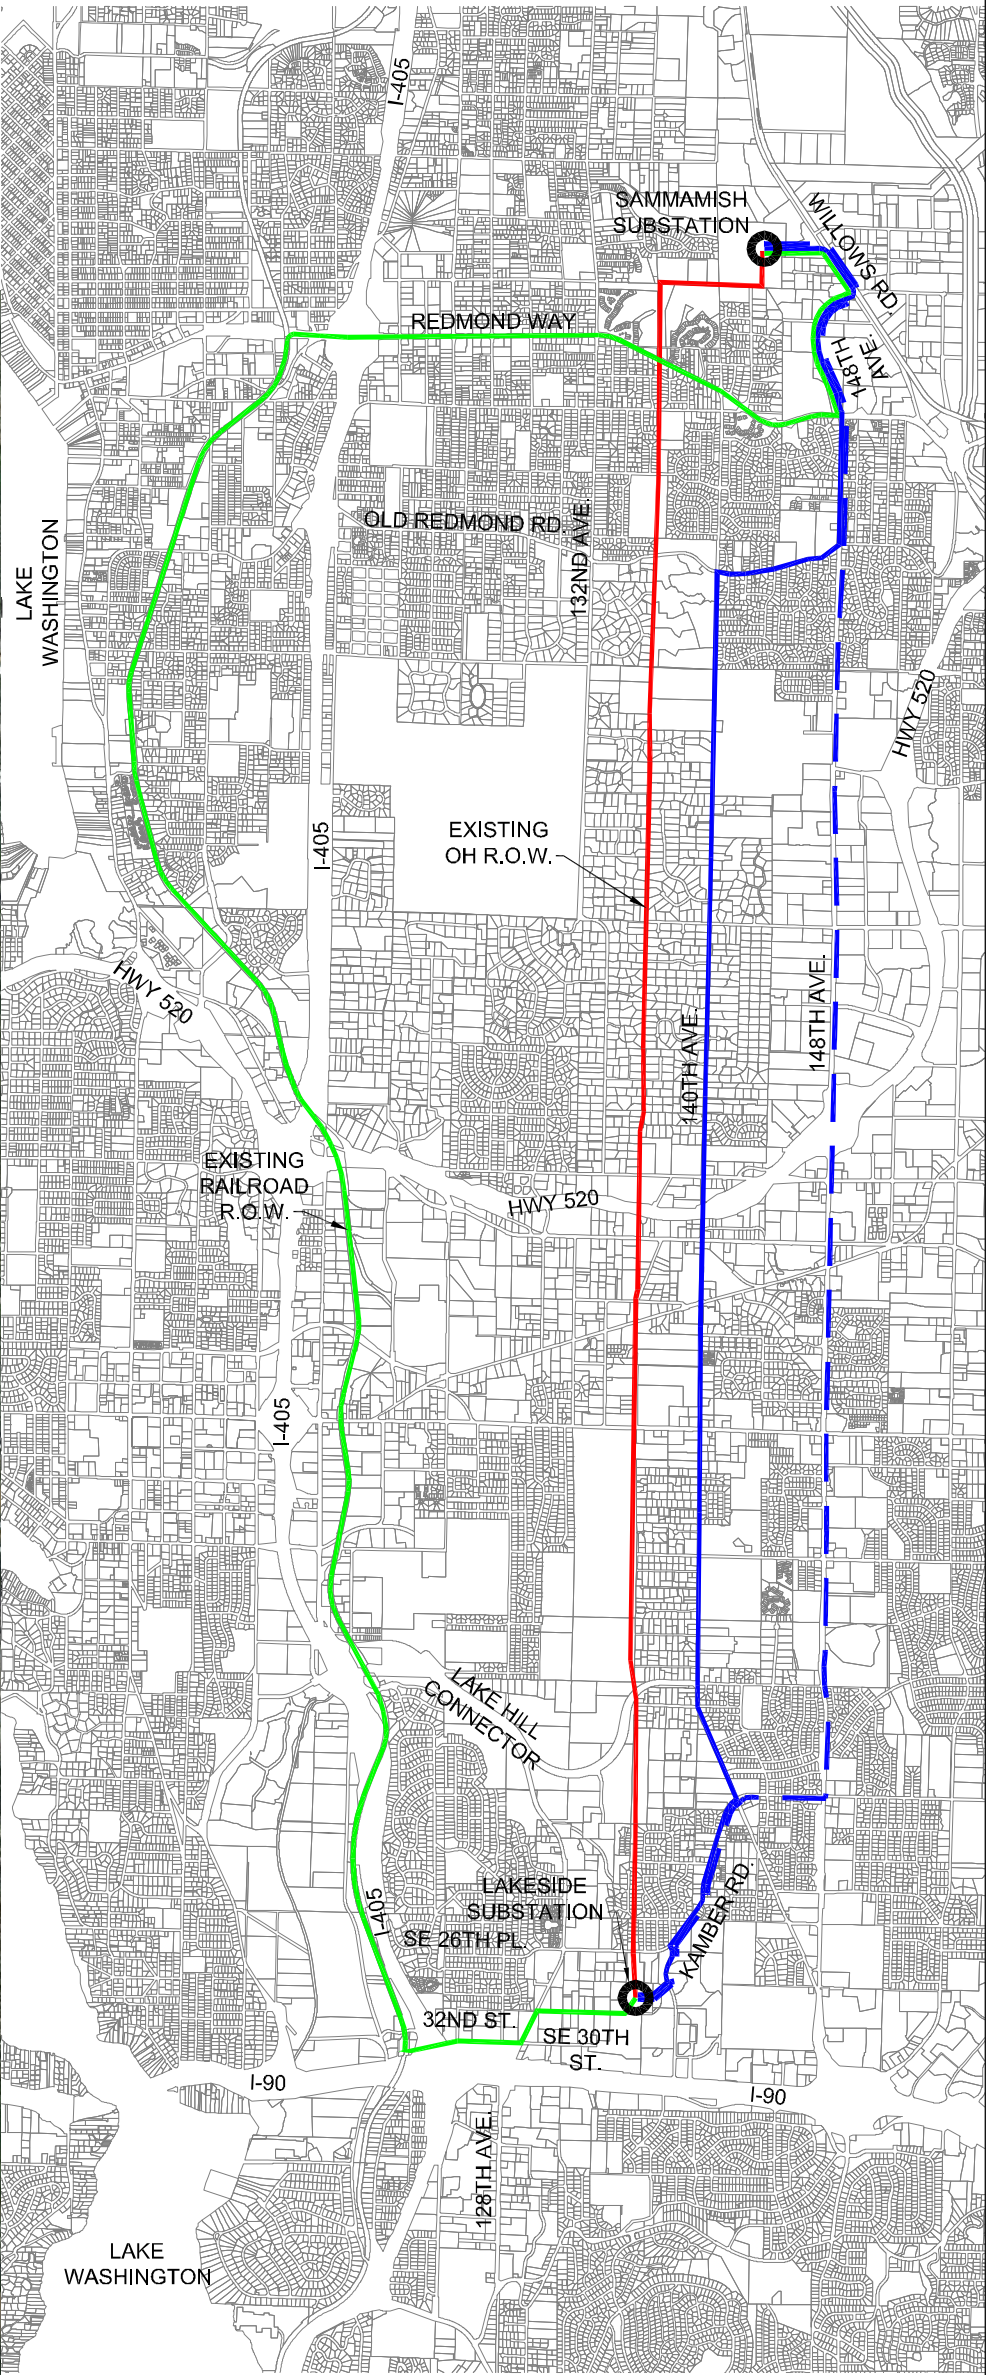

Know what's below.
Call before you dig.

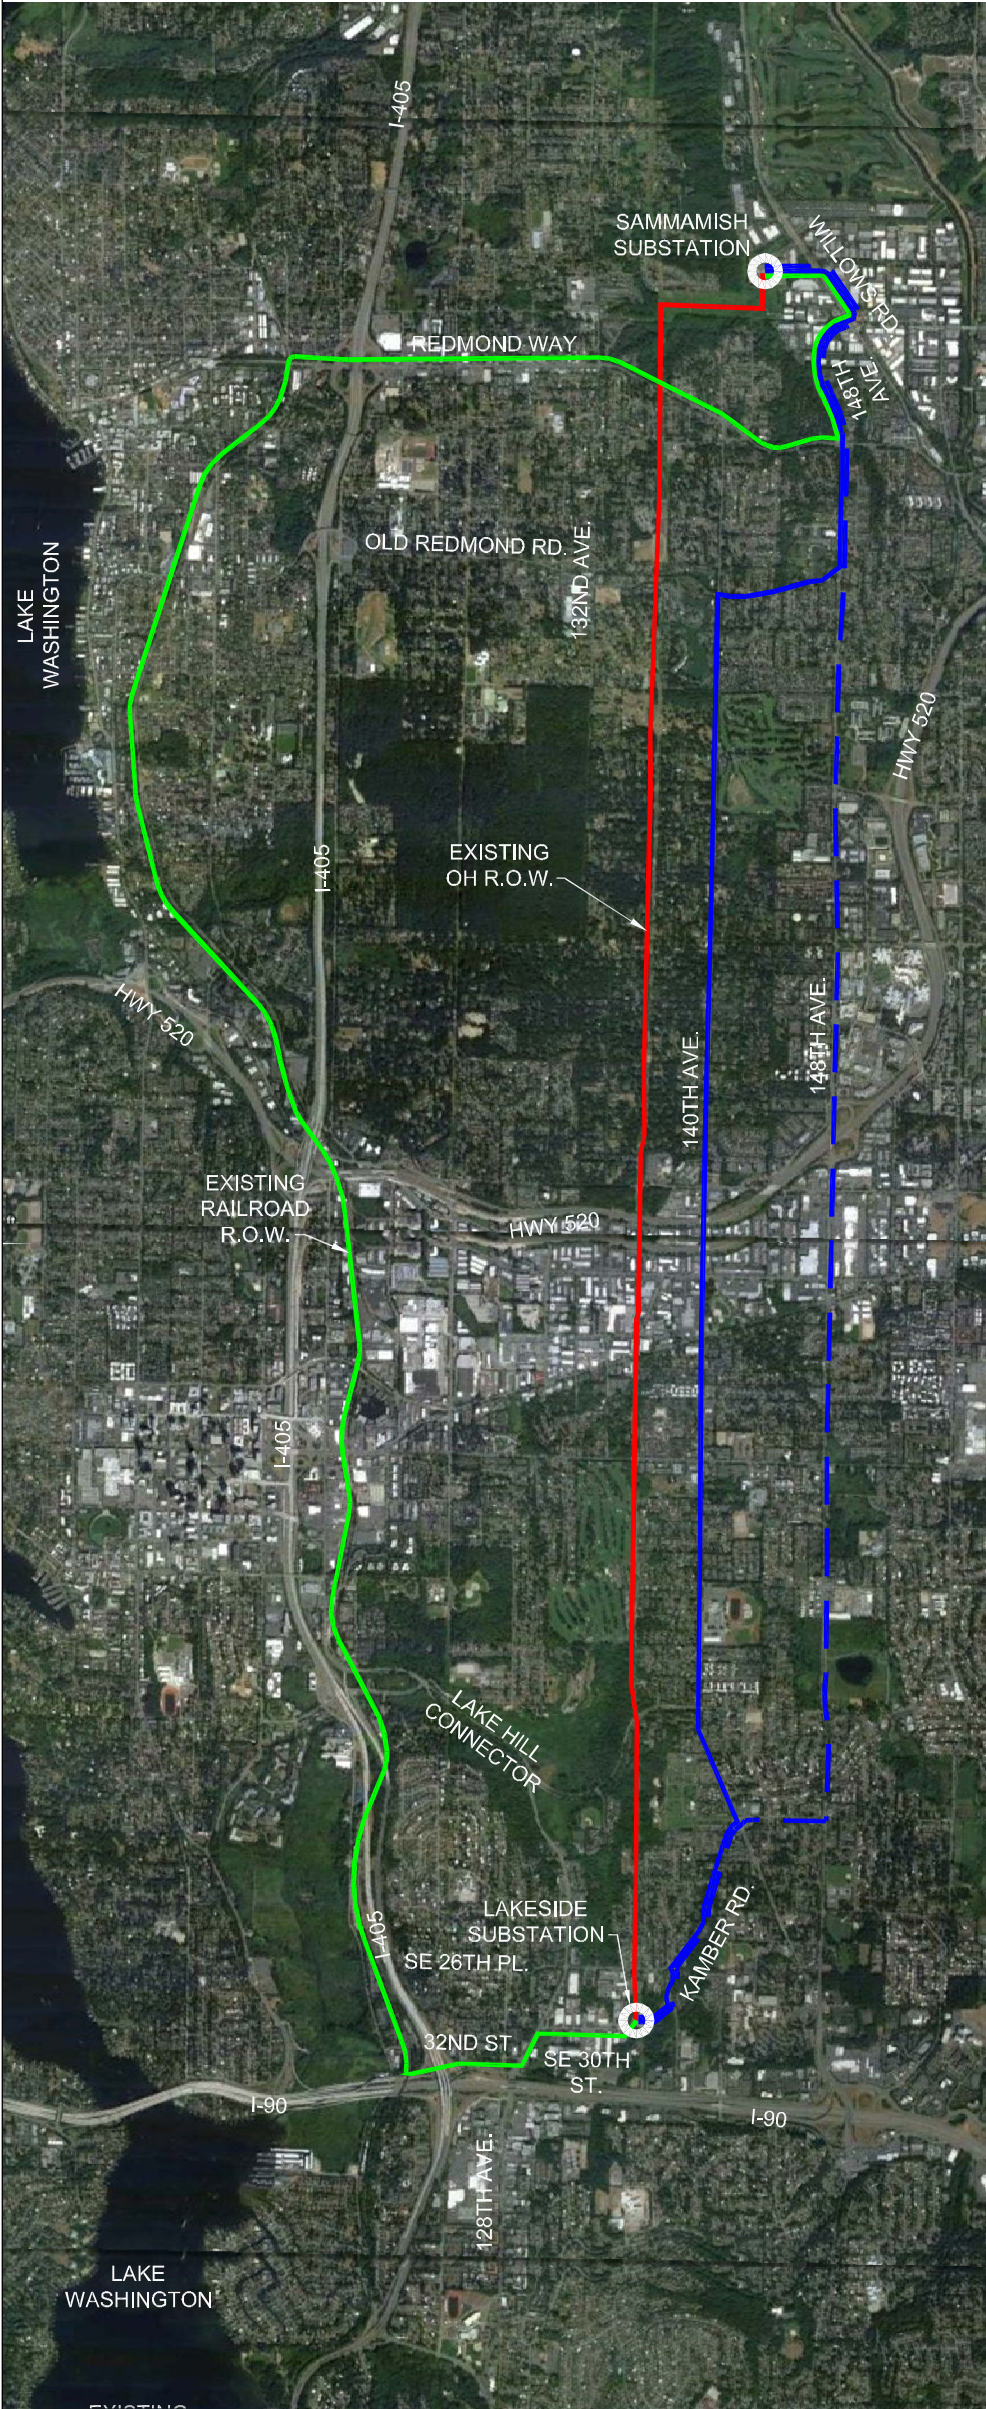

- OH ROUTE:
(7.2 MILES)
- STREET ROUTE:
(7.9 MILES)
- STREET ROUTE ALTERNATE:
(7.8 MILES)
- RAILROAD ROUTE:
(11.5 MILES)

								DSGN	TBB	07-13-2012		PUGET SOUND ENERGY		JOB NUMBER	REV
								DRN	BWF	07-13-2012		CONCEPTUAL ROUTE		127031	
								CKD	MRM	07-13-2012		LAKESIDE SUBSTATION TO SAMMAMISH SUBSTATION			
A	ISSUED FOR REVIEW	07-13-2012	BWF	TBB	MRM			SCALE: 1" = 4000'						DRAWING NUMBER	
REV	REVISIONS	DATE	DRN	DSGN	CKD	APPD	REFERENCE DRAWINGS	FOR 11x17 DWG ONLY						P0-2	